



SECTIUNE A-A SC.1/50

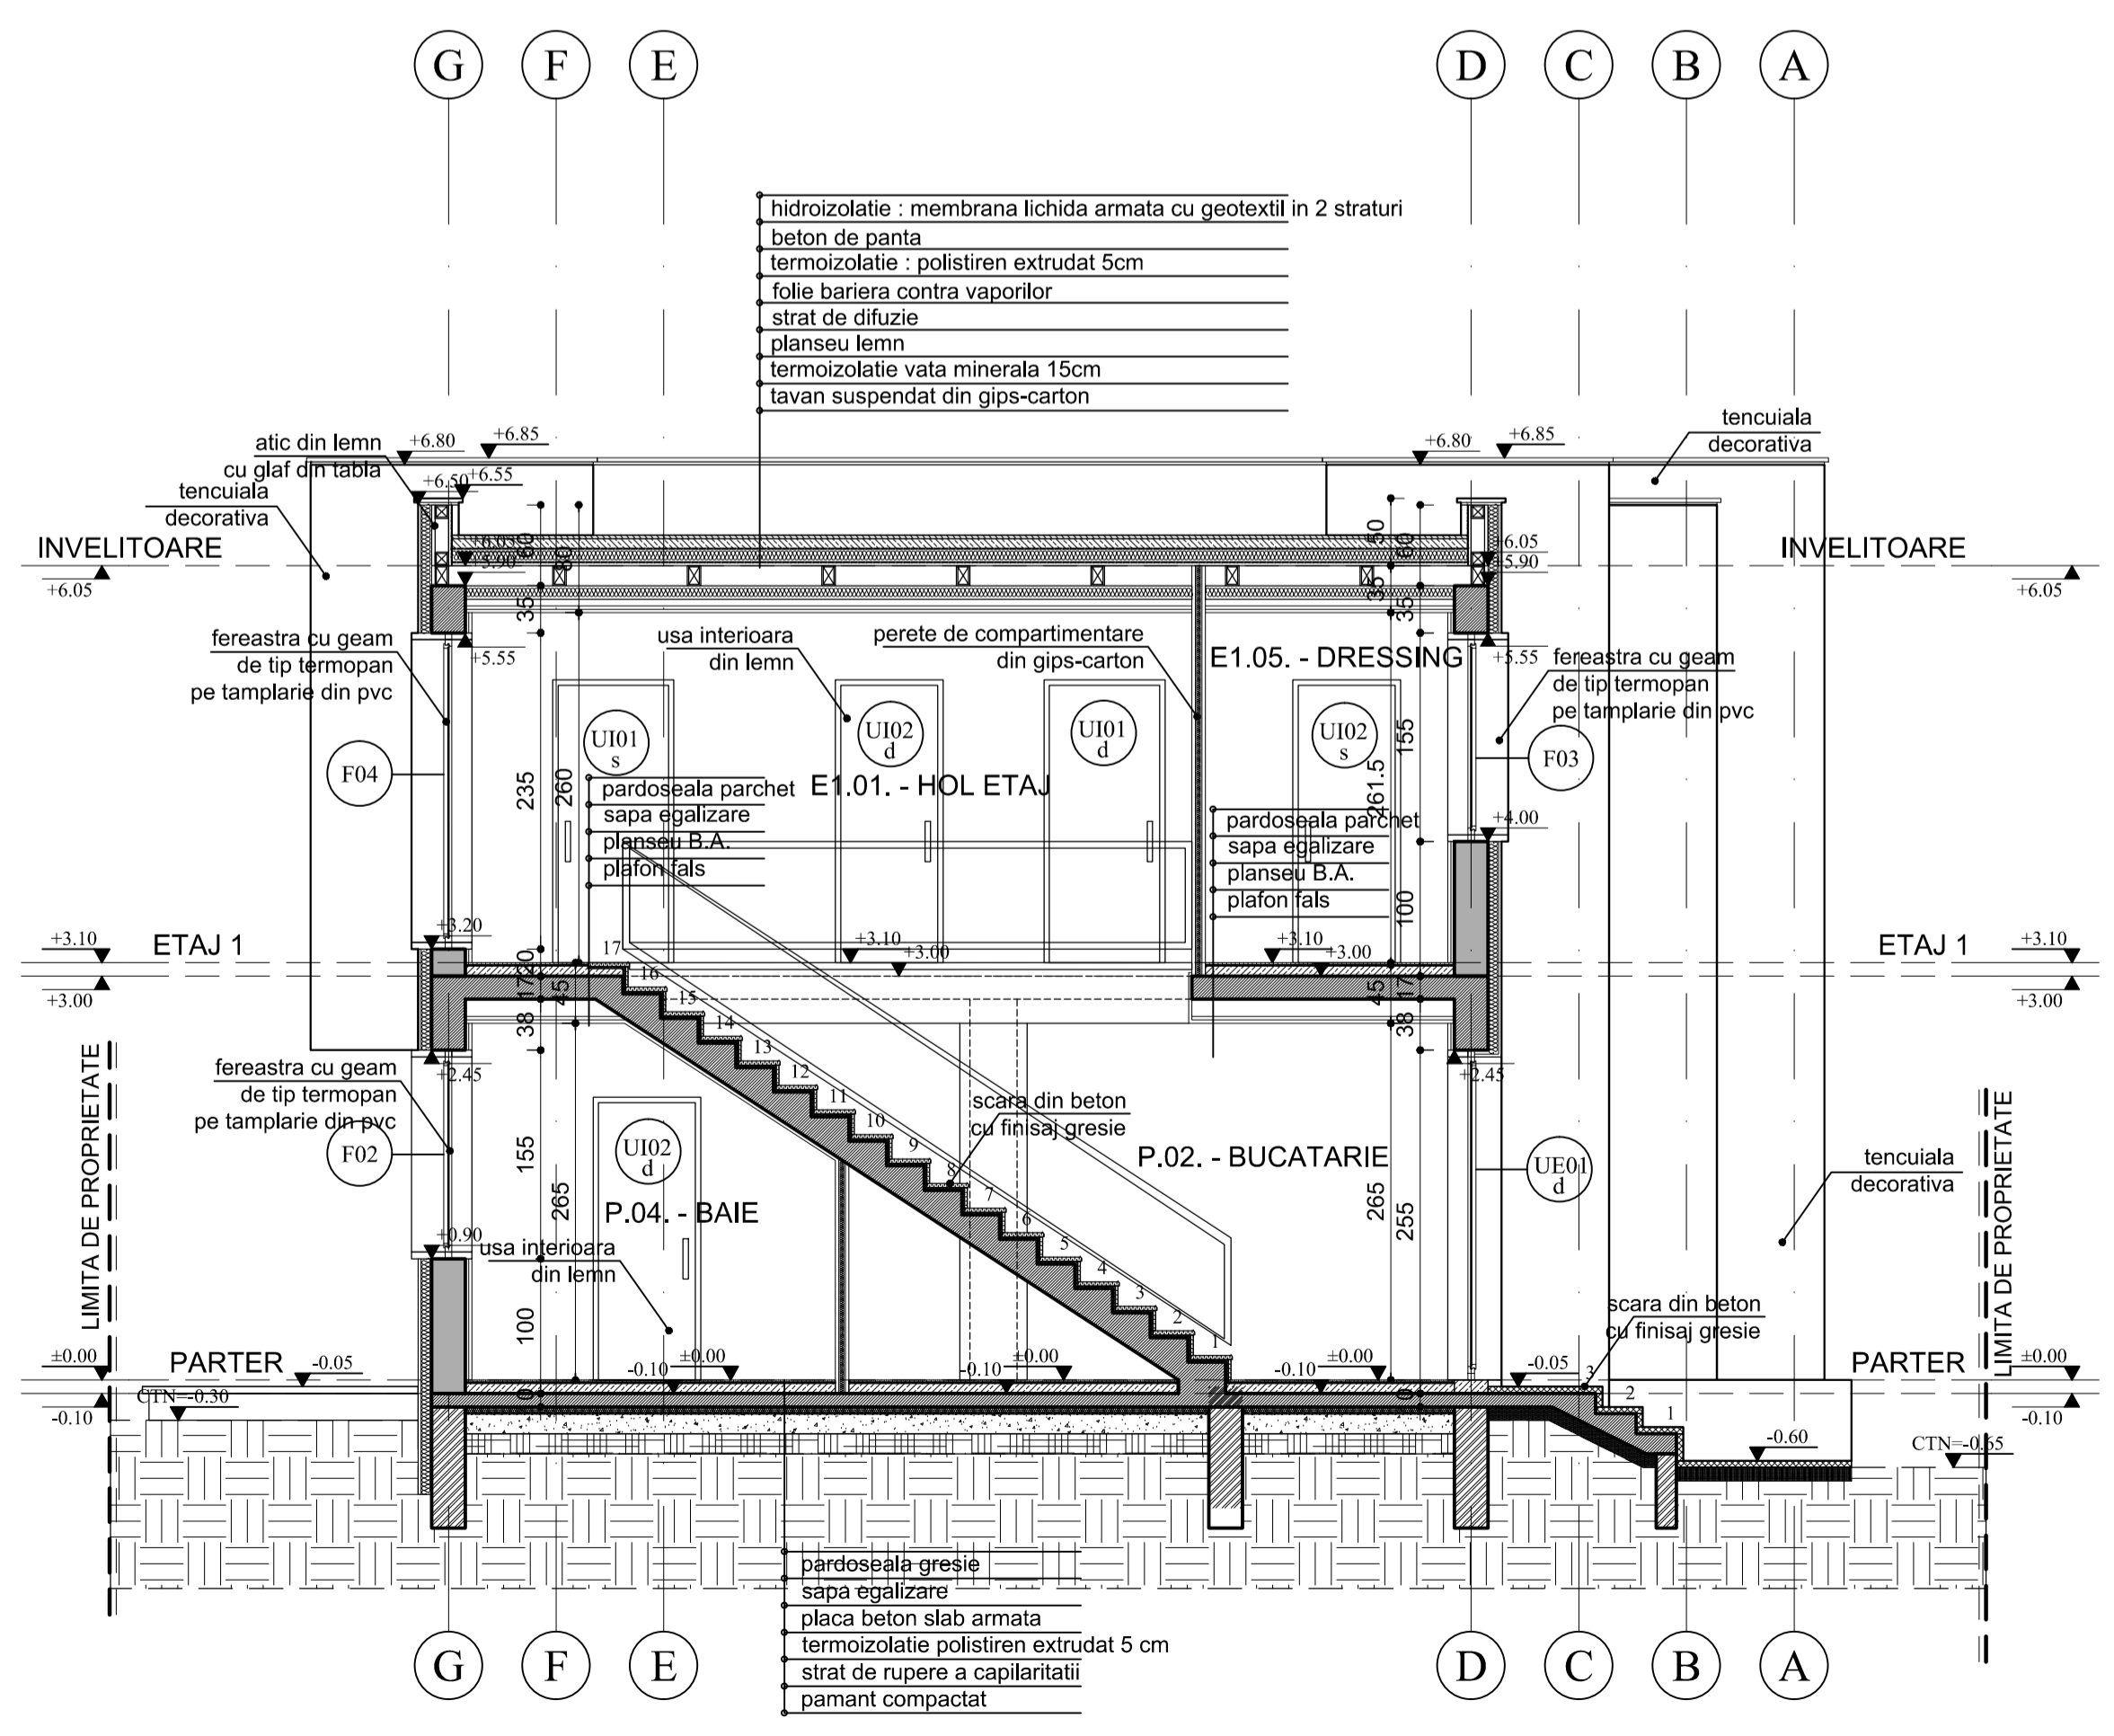

SECTIUNE B-B SC.1/50

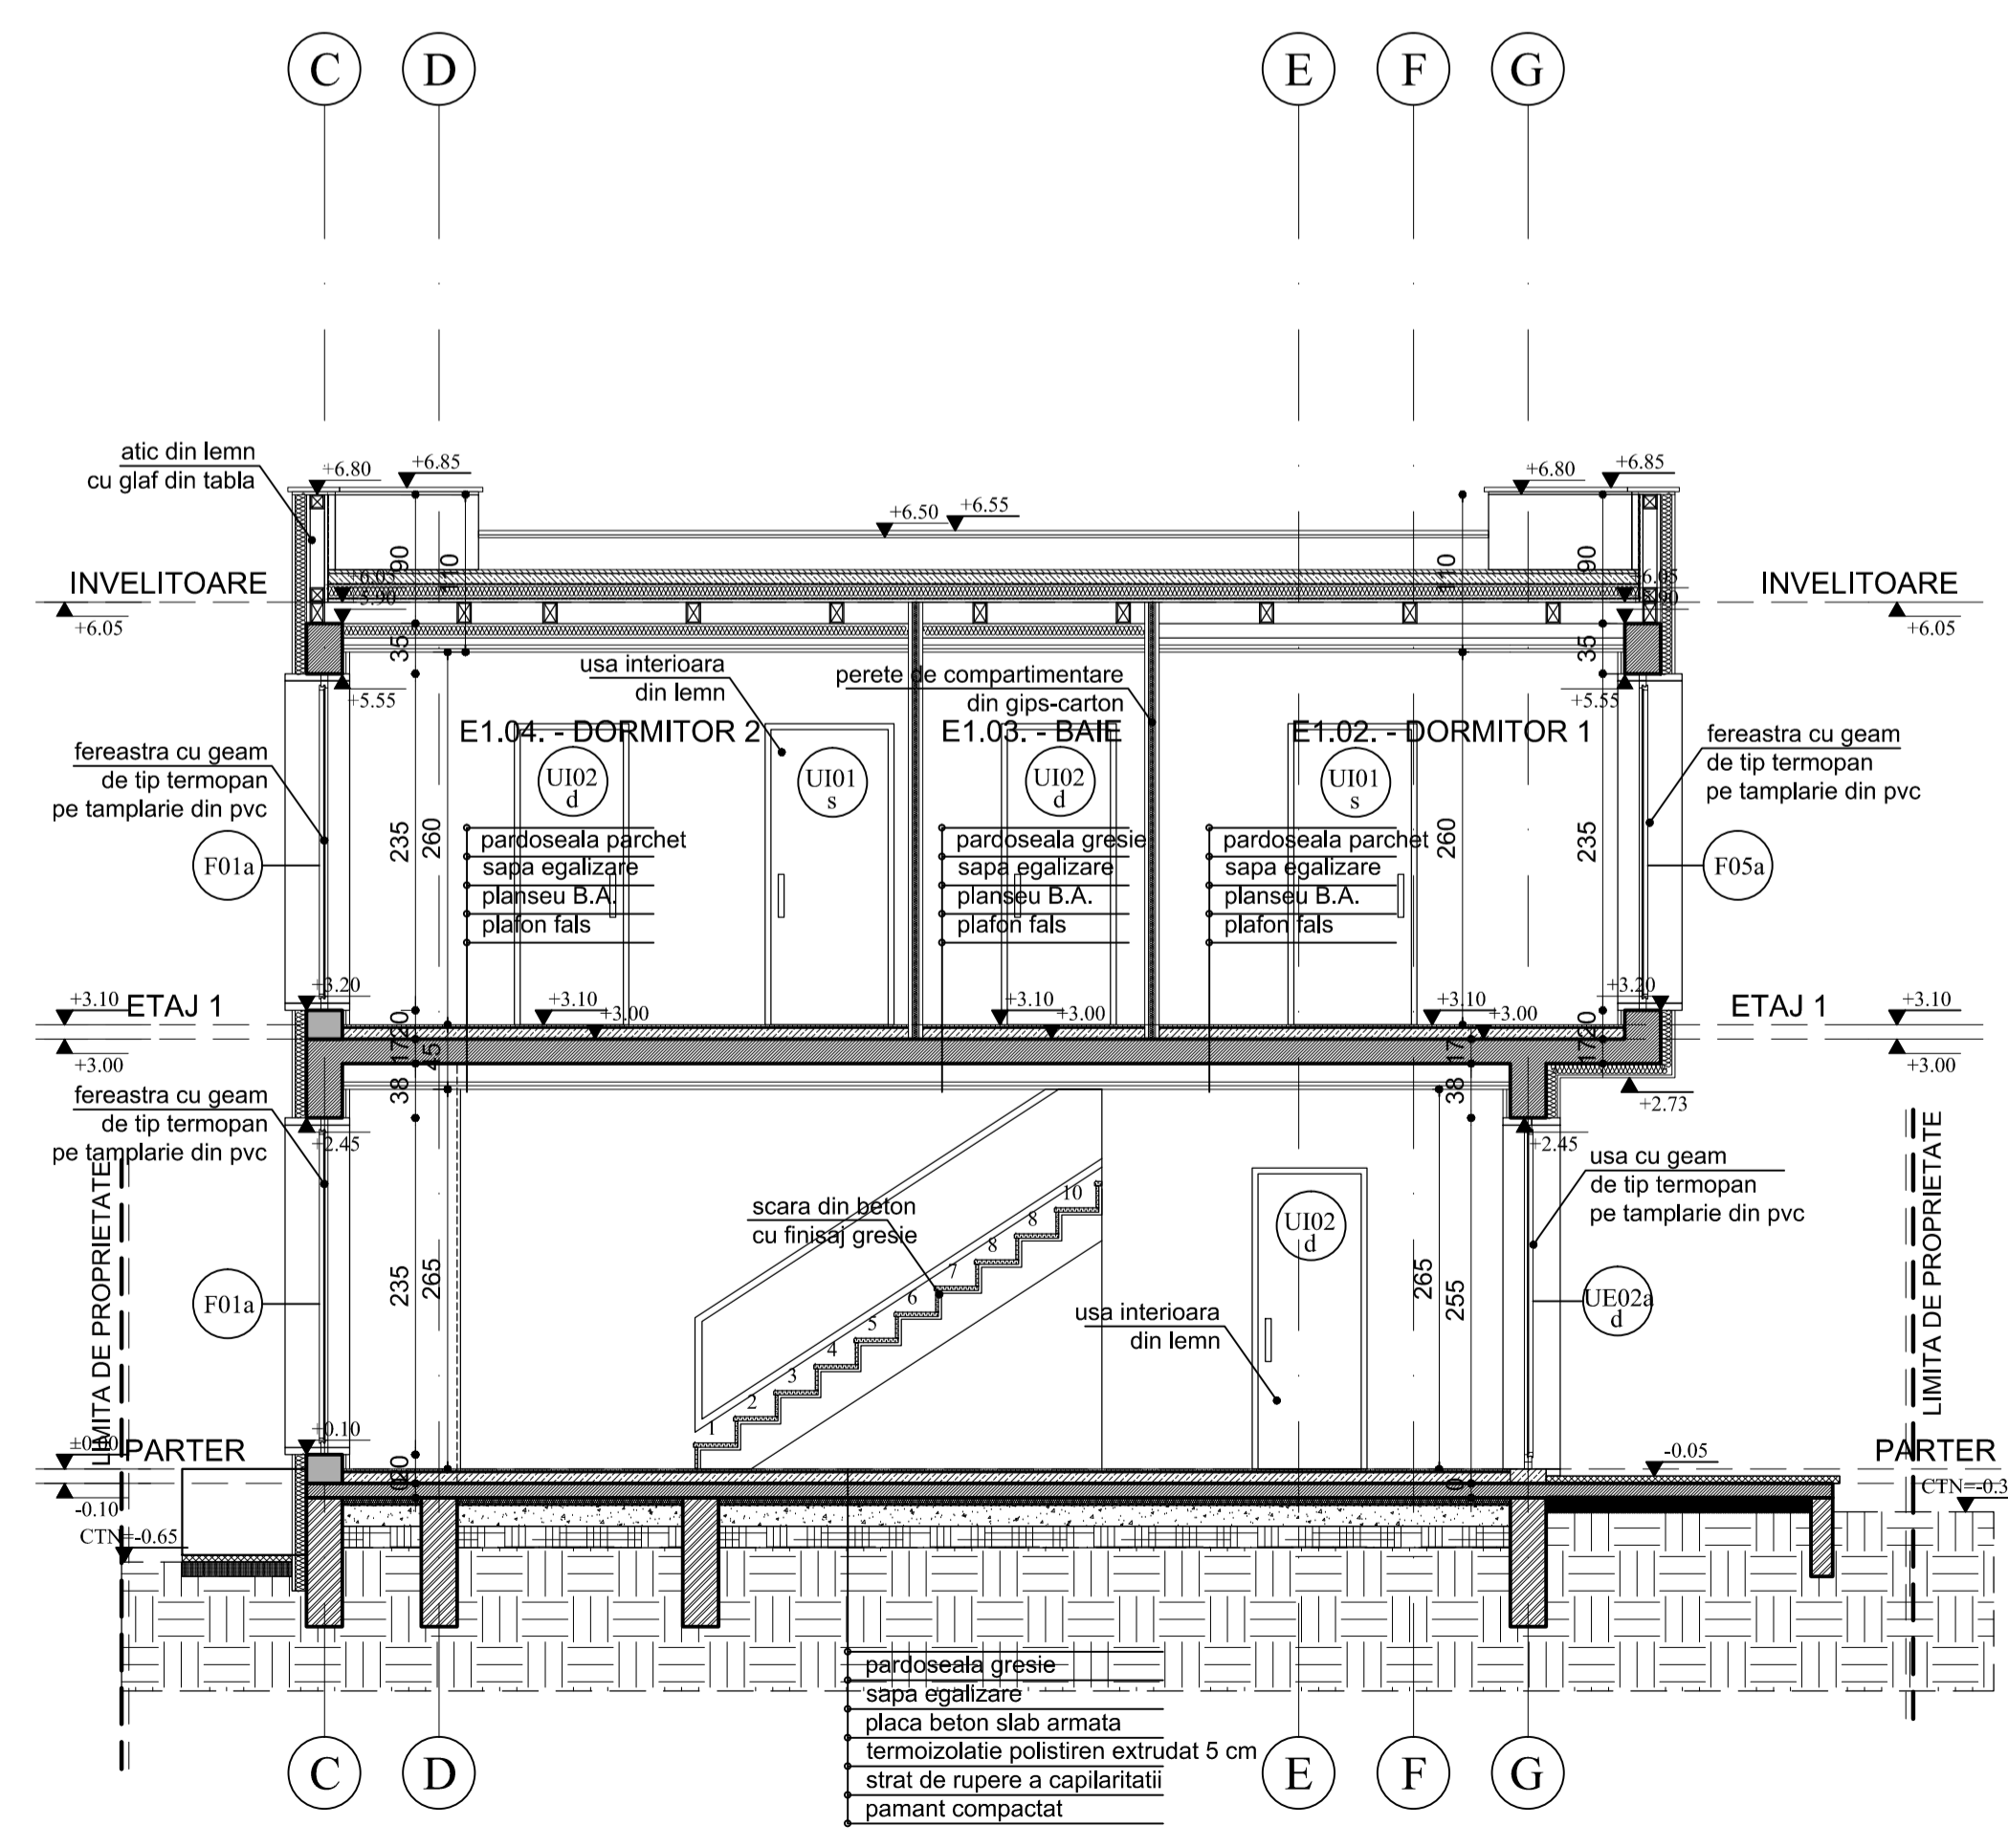

SECTIUNE C-C SC.1/50

LEGENDA:

	Element beton		Sifoane si scurgere pluviala
	Perete caramida		Pante scurgeri
	Pardoseala parchet masiv stejar		Ghena instalatii
	Placi gresie ceramica 20x20 cm		Cote de nivel
	Placi gresie 40x40 cm		Indicati sectiuni
	Beton antiderapant - rampe auto		Cod incapere
	Pietris		Cod fereastră
	Pamant sectionat		Cod usa
	Dale trotuar - placi prefabricate ciment cu pietris spalat - 50x50 cm		Camine instalatii
	Gazon		

WIGWAM Design srl
 J402963/2010
 CUI 26678628
 Bucuresti, sector 1
 str. Clucerului 44

VERIFICATOR/EXPERT NUME: SEMNATURA: CERINTA:

beneficiar: S.C. HYSTRIA EXPERT S.R.L.
 jud. Ilfov, comuna Corbeanca, sat Tamasi
 adresa: T44, P 144/5911, nr. cadastral 12-17

Pr.nr.: 07/2010

Scara: 1/50 TITLU PROIECT: DTAC
 Locuinte insiruite P+1E
 Planşa: A04

Sef proiect: arh. Laurentiu Vlad
 Proiectat: arh. Laurentiu Vlad
 Desenat: arh. Eva Iuga

Data: 01.12