


FATADA PRINCIPALA SC.1/50

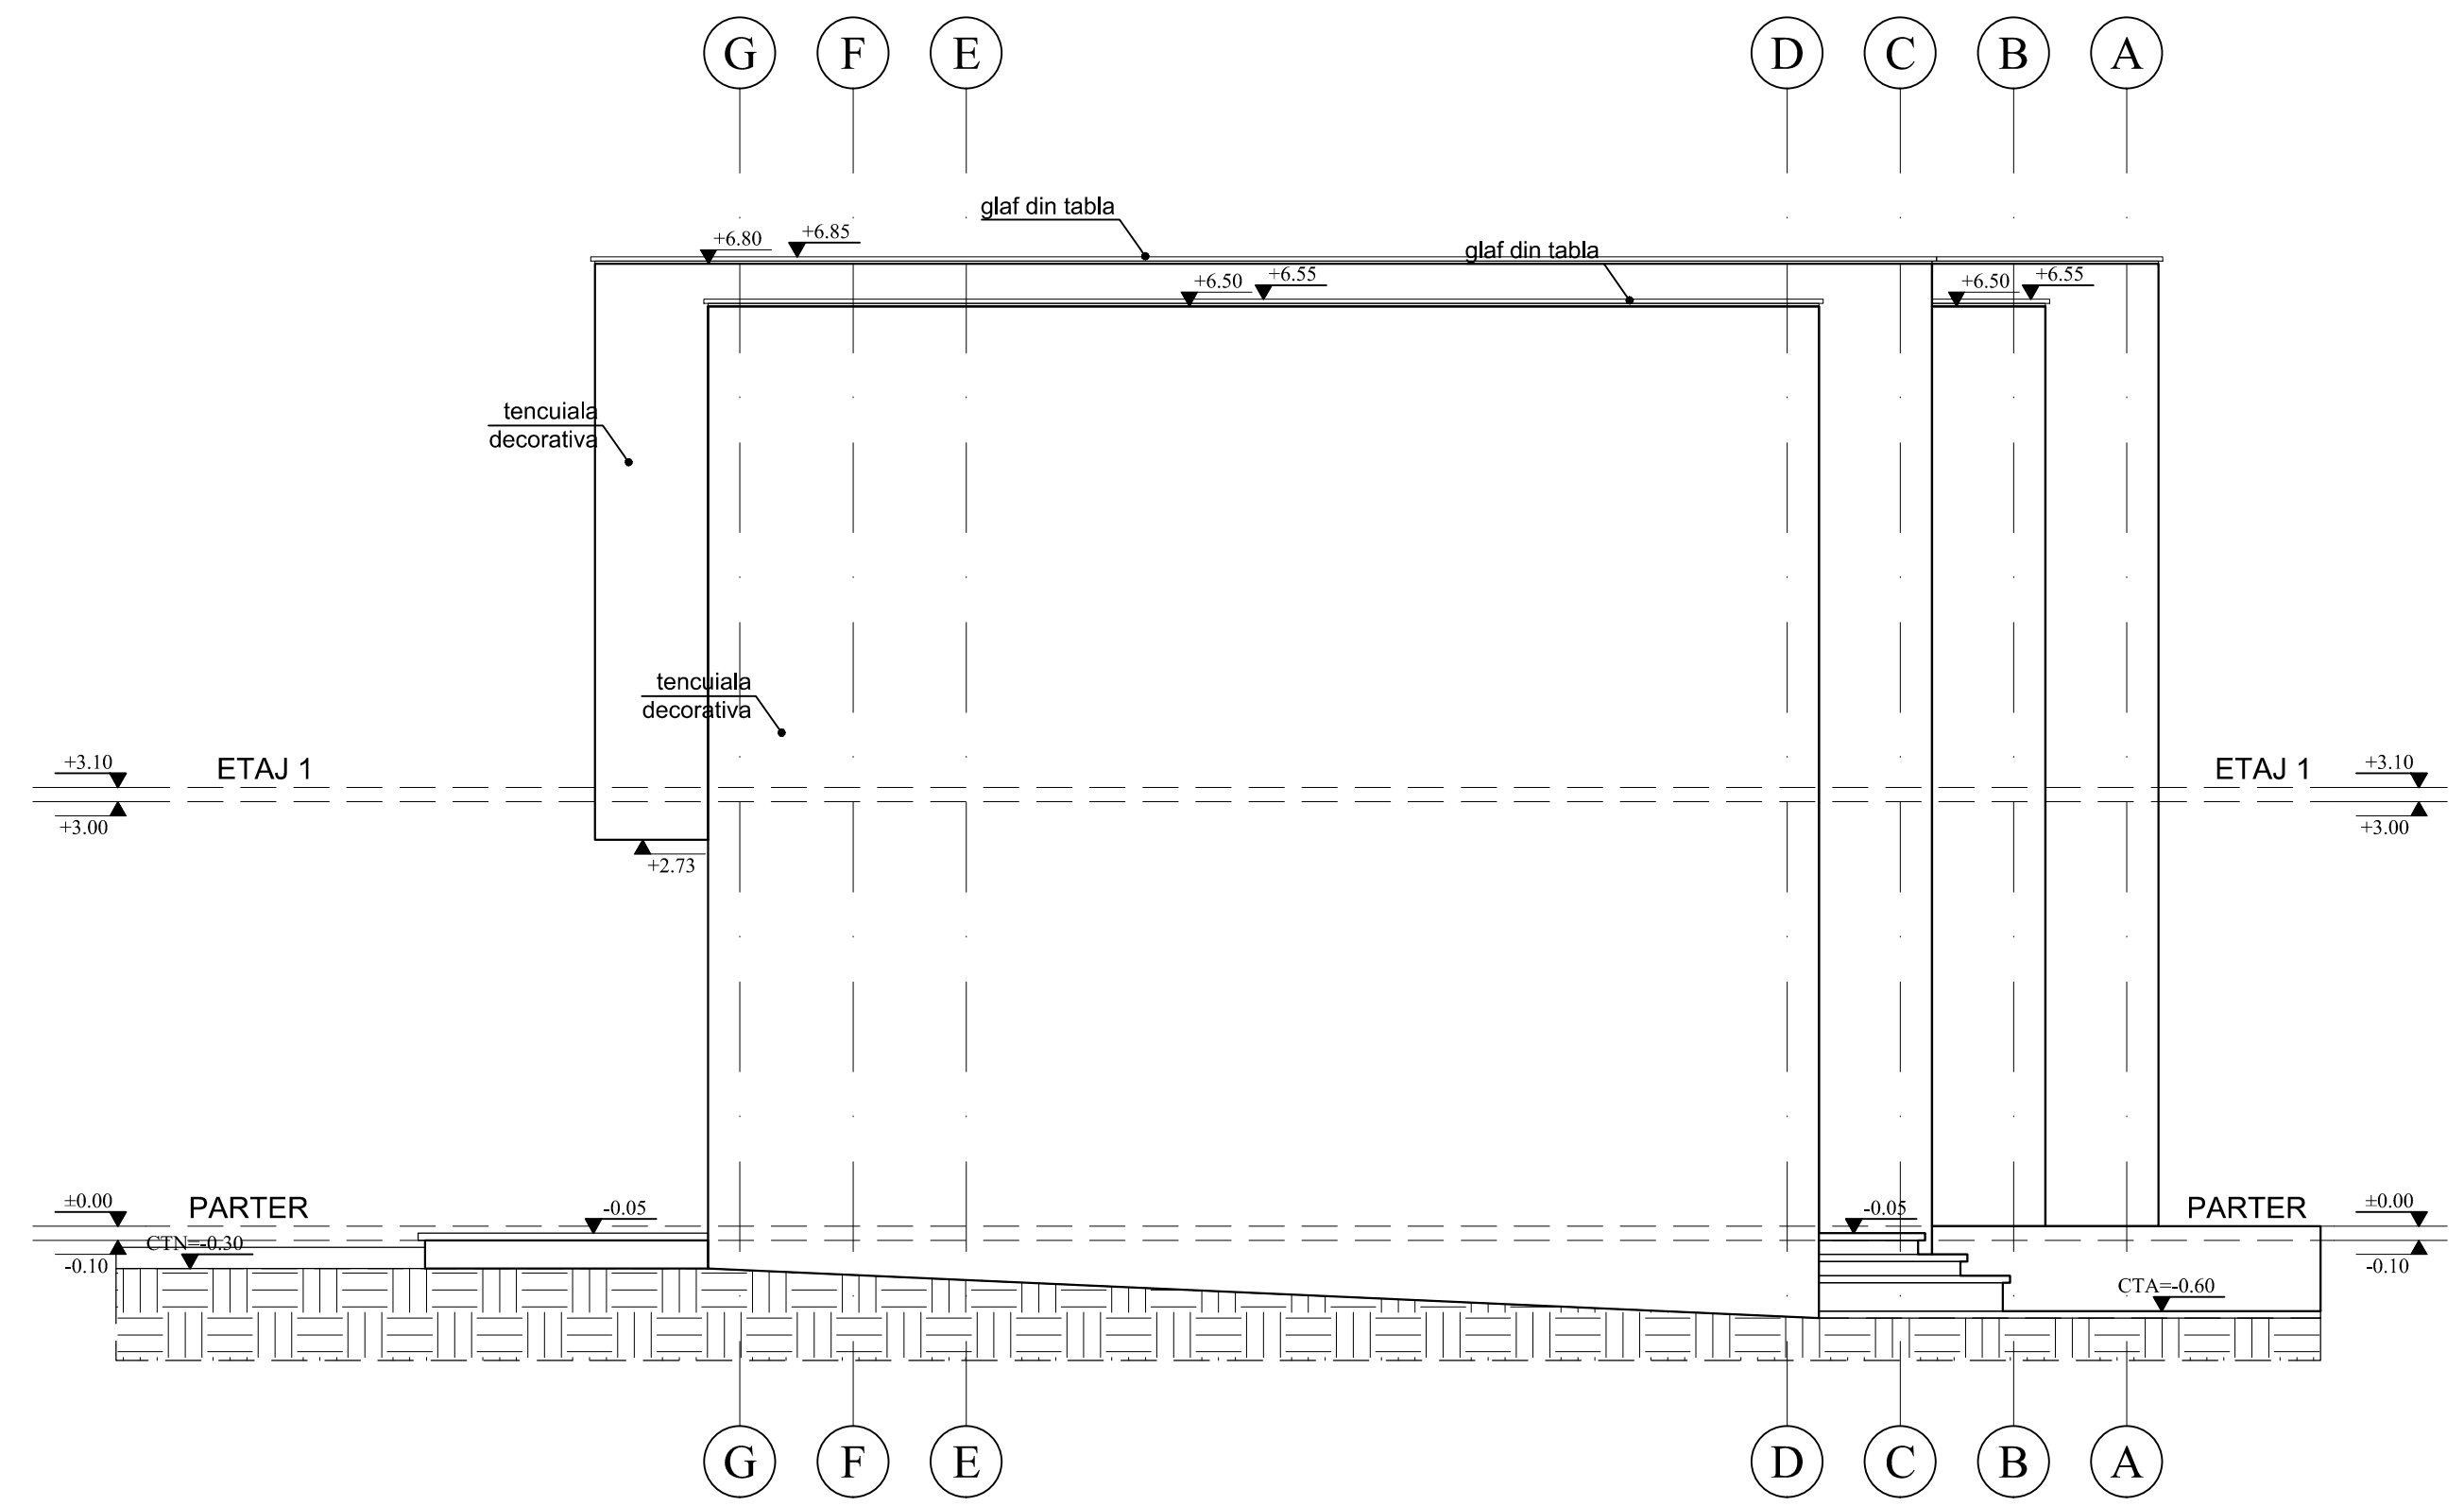

FATADA LATERALA DREAPTA SC.1/50

LEGENDA:

	Element beton		Sifoane si scurgere pluviala
	Perete caramida		Pante scurgeri
	Pardoseala parchet masiv stejar		Ghena instalatii
	Placi gresie ceramica 20x20 cm		Cote de nivel
	Placi gresie 40x40 cm		Indicati sectiuni
	Beton antiderapant - rampe auto		Cod incapere
	Pietris		Cod fereastră
	Pamant sectionat		Cod usa
	Dale trotuar - placi prefabricate ciment cu pietris spalat - 50x50 cm		Camine instalatii
	Gazon		

	WIGWAM Design srl J40/2963/2010 CUI 26678628 Bucuresti, sector 1 str. Clucerului 44 www.wigwam.ro	VERIFICATOR/EXPERT	NUME:	SEMNATURA:	CERINTA:
	Sef proiect: arh. Laurentiu Vlad Proiectat: arh. Laurentiu Vlad Desenat: arh. Eva Iuga	beneficiar: S.C. HYSTRIA EXPERT S.R.L. jud. Ilfov, comuna Corbeanca, sat Tamasi adresa: T44, P 144/59/1, nr. cadastral 12-17	Scara: 1/50 Data: 01.12	TITLU PROIECT: LOCUINTE INSIRUIE P+1E NUME: FATADE	Pr.nr.: 07/2010 DTAC Plansa: A05