


FATADA POSTERIOARA SC.1/50

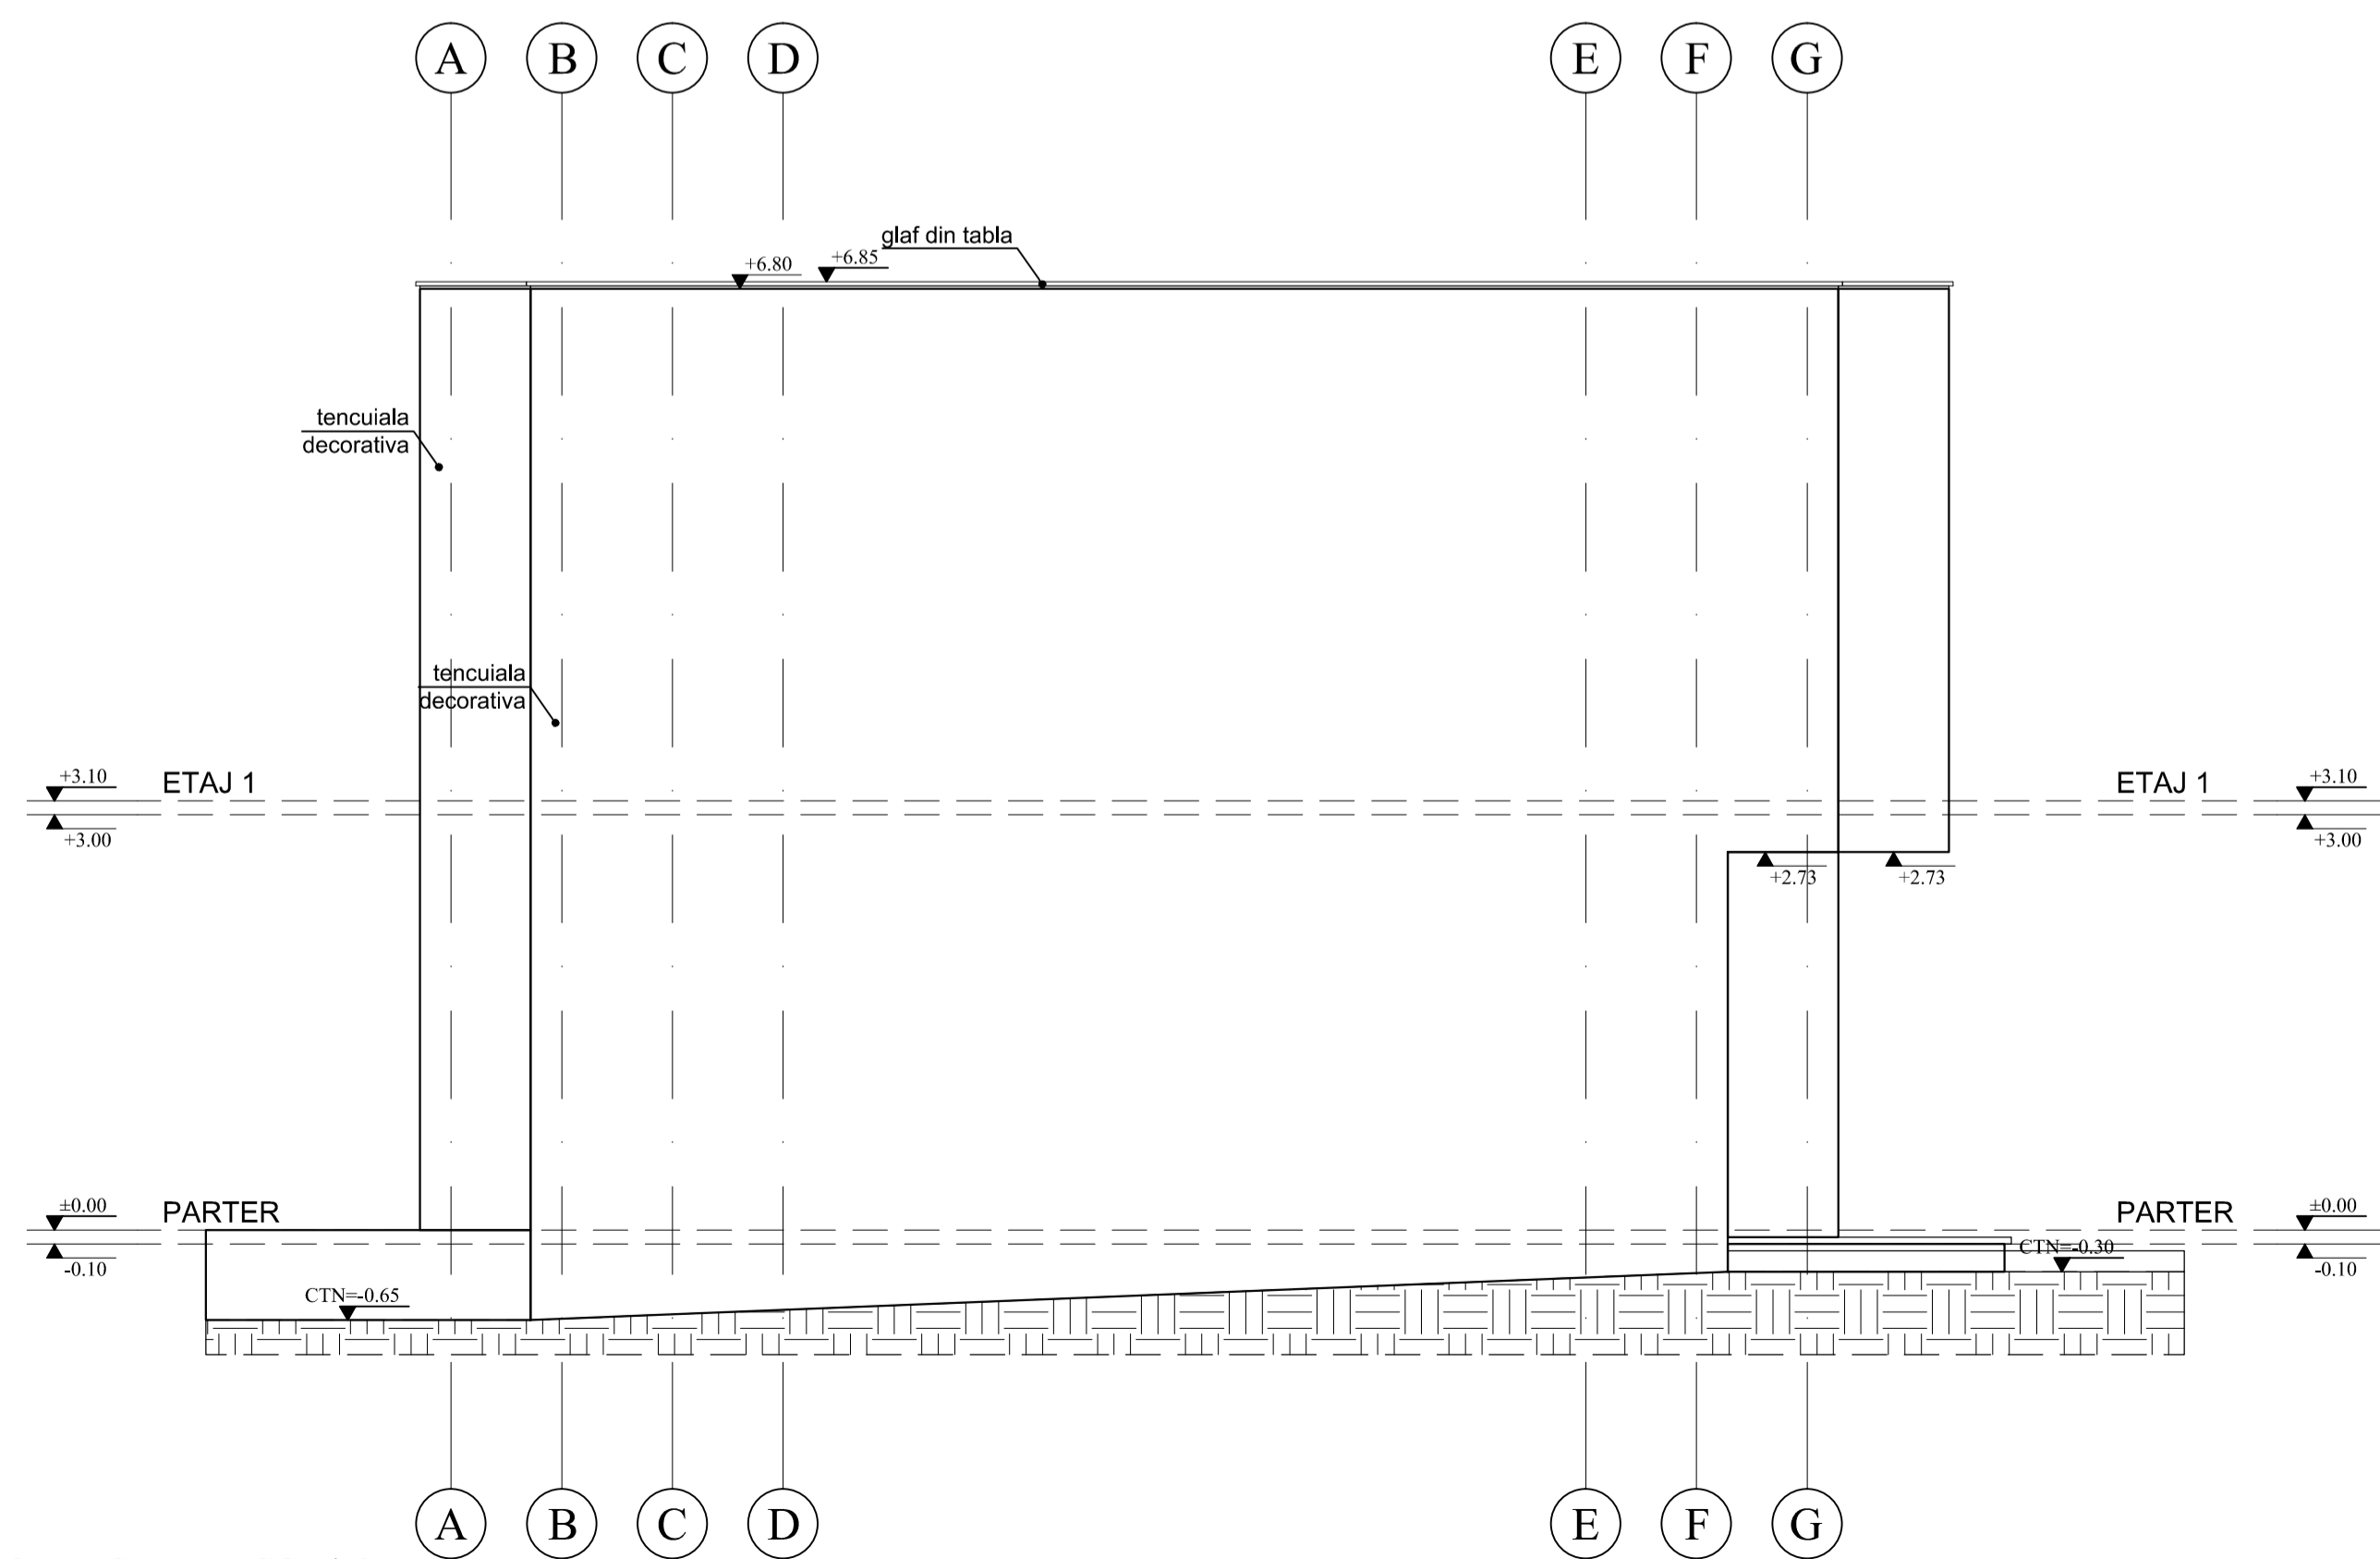

FATADA LATERALA STANGA SC.1/50

LEGENDA:

- Element beton
- Perete caramida
- Pardoseala parchet masiv stejar
- Placi gresie ceramica 20x20 cm
- Placi gresie 40x40 cm
- Beton antiderapant - rampe auto
- Pietris
- Pamant sectionat
- Dale trotuar - placi prefabricate ciment cu pietris spalat - 50x50 cm
- Gazon
- Sifoane si scurgere pluviala
- Pante scurgeri
- Ghena instalatii
- Cote de nivel
- Indicatii sectiuni
- Cod incapere
- Cod fereastra
- Cod usa
- Camine instalatii

	WIGWAM Design srl J40/2963/2010 CUI 26678628 Bucuresti, sector 1 str. Clucerului 44	VERIFICATOR/EXPERT	NUME:	SEMNATURA:	CERINTA:
	Sef proiect: arh. Laurentiu Vlad Proiectat: arh. Laurentiu Vlad Desenat: arh. Eva Iuga	beneficiar: S.C. HYSTRIA EXPERT S.R.L. jud. Ilfov, comuna Corbeanca, sat Tamasi adresa: T44, P 144/59/1, nr. cadastral 12-17	Scara: 1/50 Data: 01.12	TITLU PROIECT: LOCUINTE INSIRUIE P+1E NUME: FATADE	Pr.nr.: 07/2010 DTAC Plansa: A06